
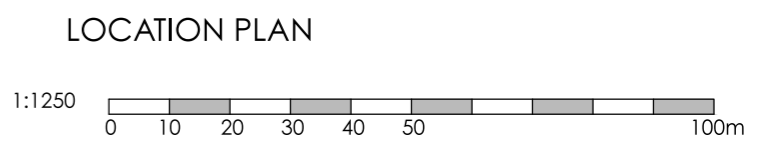
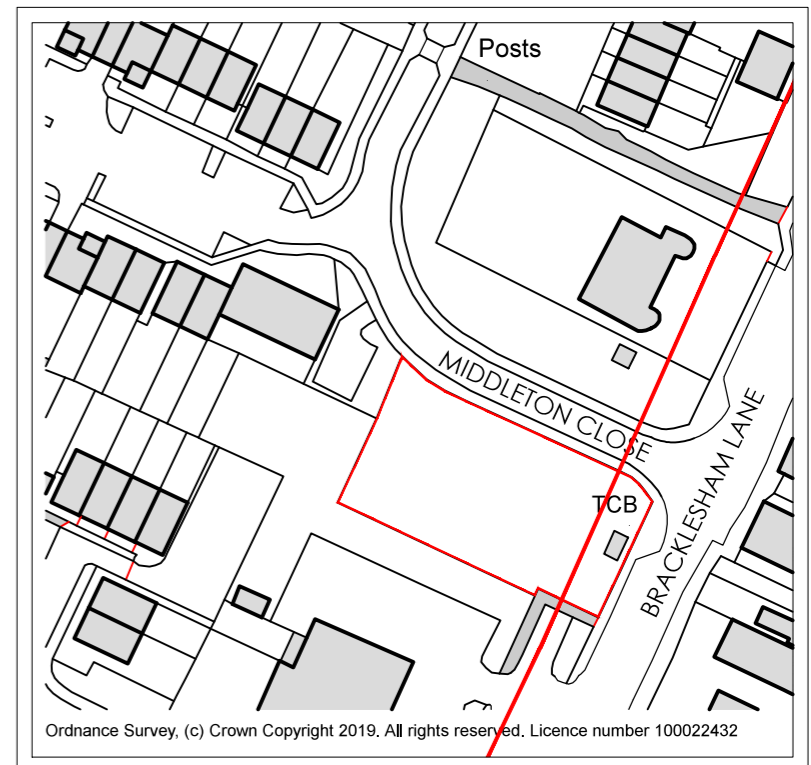


This drawing may be scaled with reference to the scale bar for planning application purposes only. Do not scale for any other purpose, use only annotated dimensions. All dimensions are to be checked by parties using the drawing, and any errors or omissions are to be reported to James Potter Associates Ltd.

Rev.	Date	Note	Author	Checked
A	12/03/19	Additional red prescribed building line	JP	NP
B	18/03/19	Extended garden width to plot 9 to 1m behind existing bus stop	RH	JP
C	04/04/19	Amended Parking for the Disabled unit	JP	RR

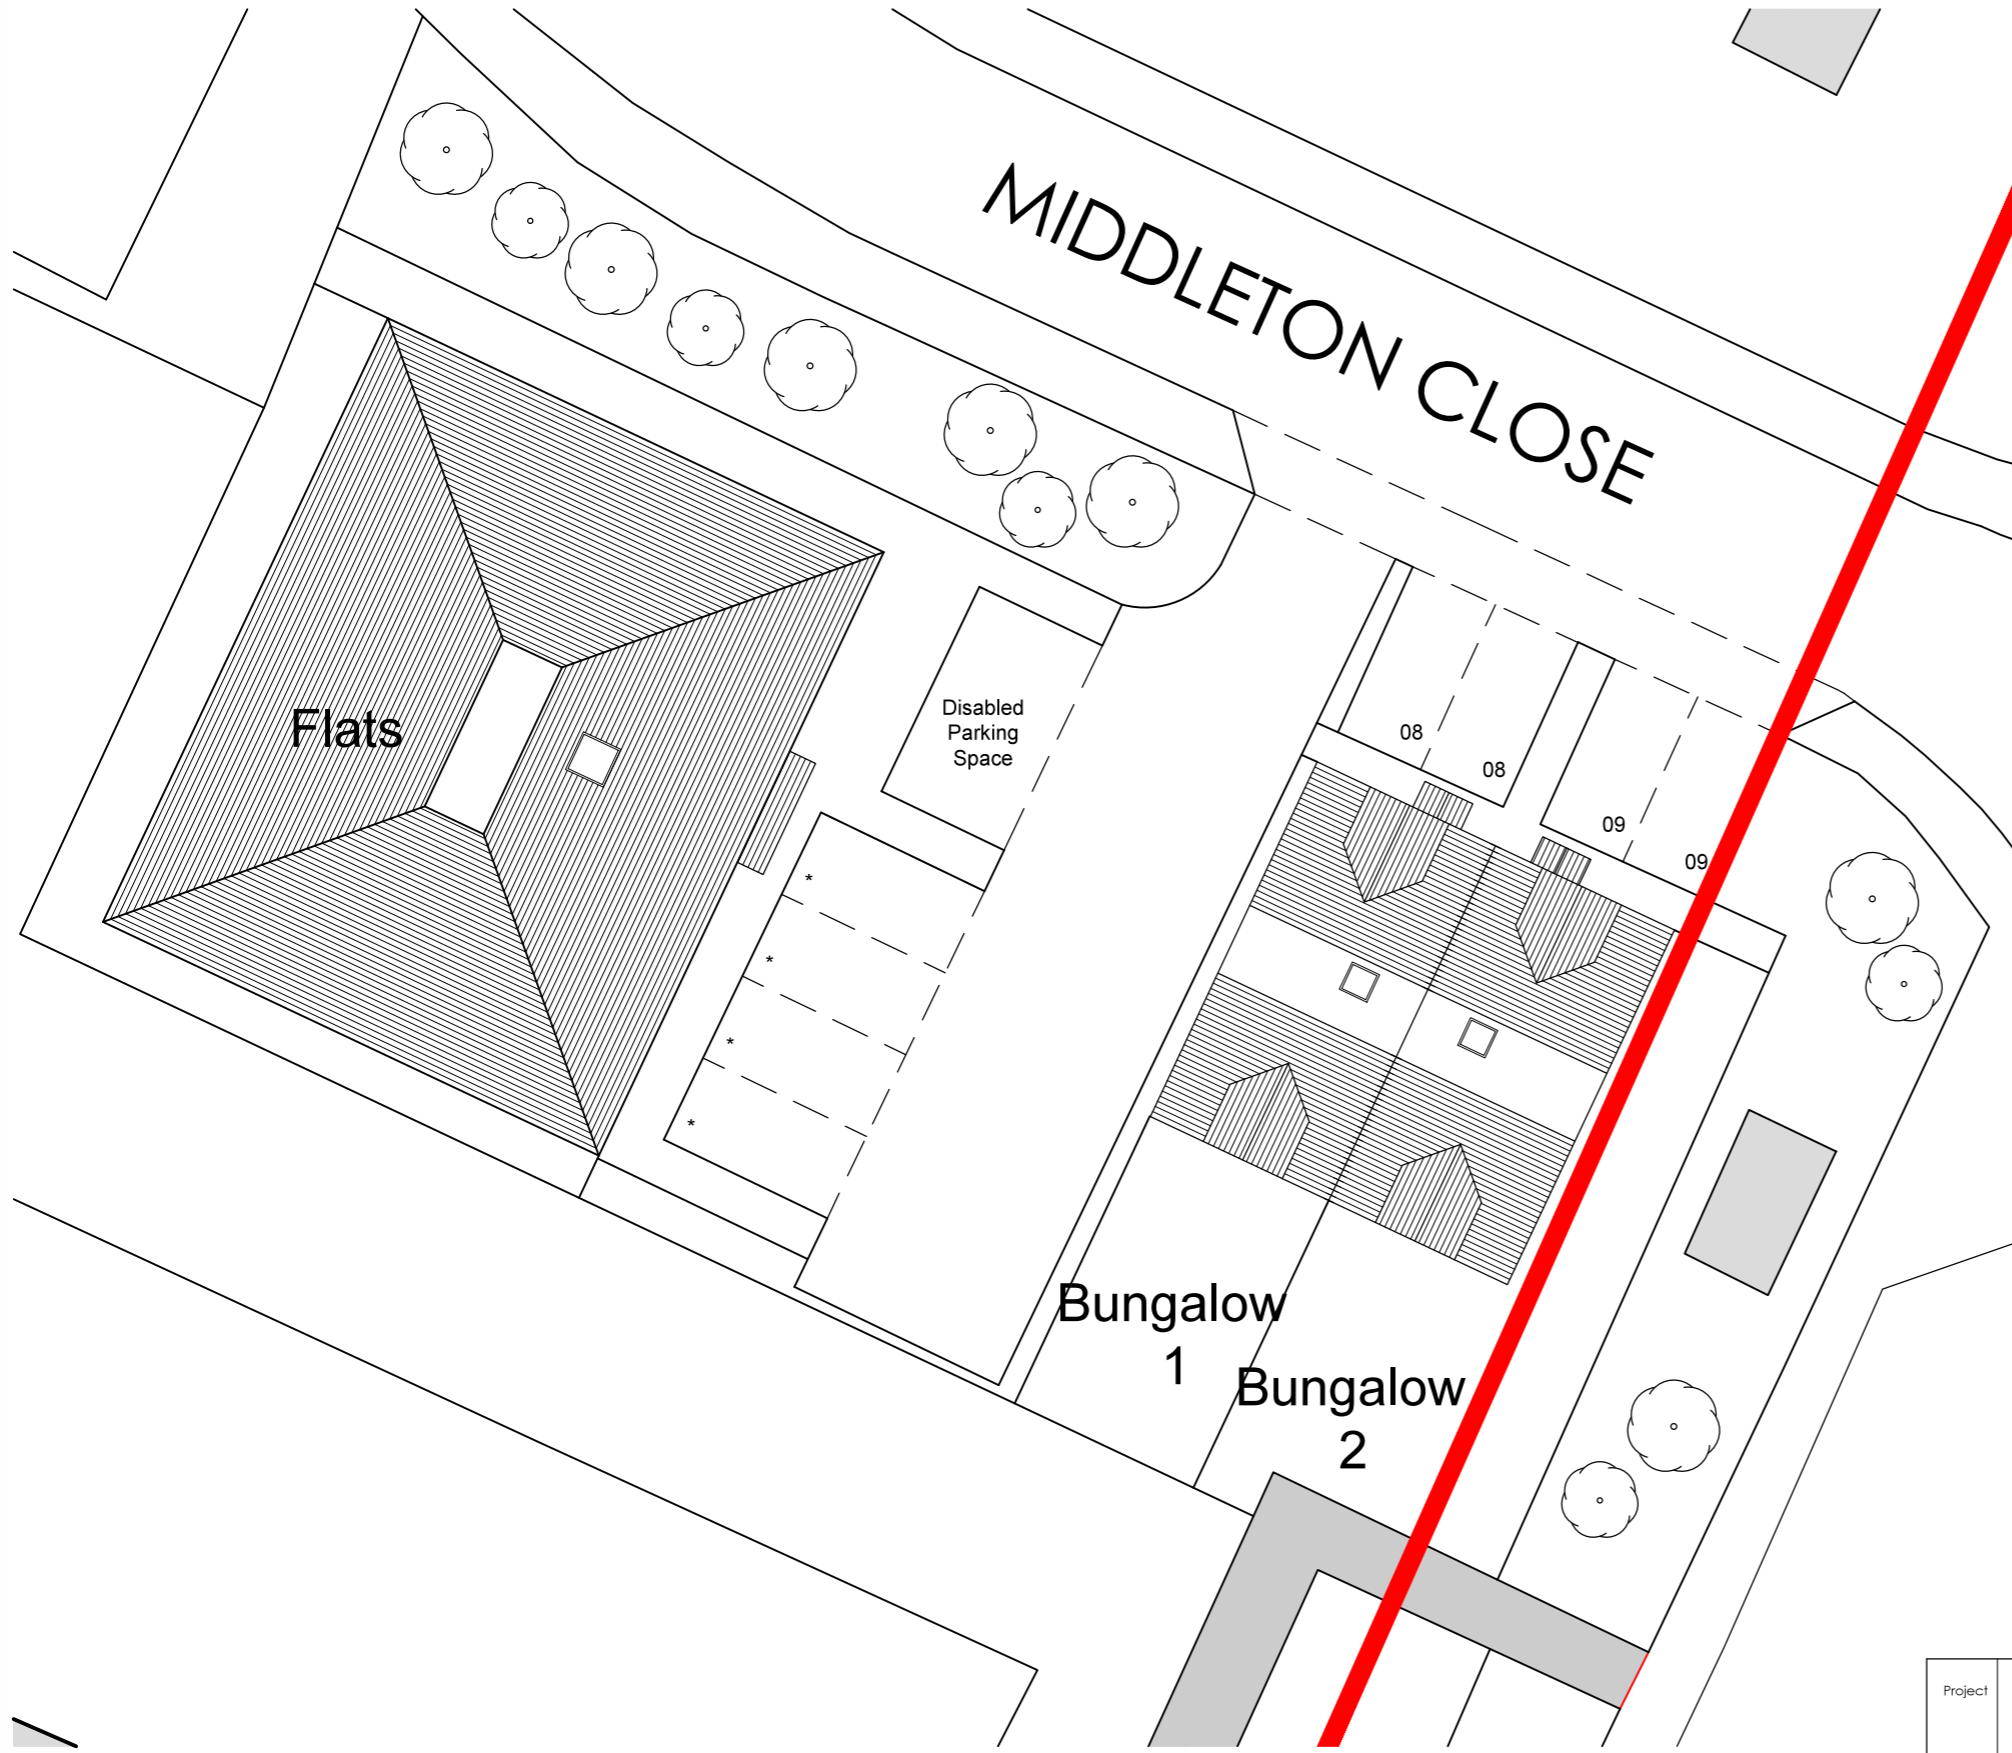


SCHEDULE OF ACCOMMODATION

6No. 1 Bed Flat	51m ² (548 ftsq)
1No. Disabled 1 Bed Flat	66m ² (710 ftsq)
2No. 2 Bed House	85m ² (914 ftsq)


TOTAL UNITS: 9


TOTAL CAR PARKING SPACES: 9

Bungalows:	2no. allocated spaces each
Disabled Unit:	1no. Disabled Parking space
6 Flats:	4no. Unallocated spaces

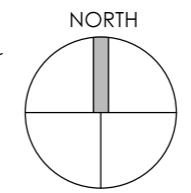

BLOCK PLAN

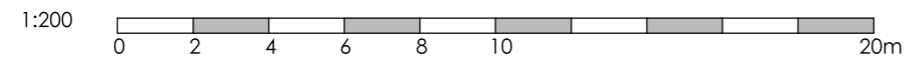

Project	NEW DWELLINGS LAND FRONTING MIDDLETON CLOSE, BRACKLESHAM PO20 8JA			Drawing	SITE AND LOCATION PLAN				
	Client	HAMPSHIRE HOMES/ WORTHING HOMES			Job-Dwg Number	19016-SK-101	Rev.	C	
Status		INFORMATION				 <p>JAMES POTTER ASSOCIATES</p> <p>www.jpa.design</p> <p>JPA - PORTSMOUTH Suite 1, Winter Works, Rear of 119 Winter Road, Southsea, Portsmouth, PO4 8DS t. +44(0)2393 871 000</p>			
Scale	1:200/1:1250	Sheet Size	A3	Author	RH				